

147 Box Barge
(Min. cover of tile 35mm at any point)

Ridge tile cut and bent to form upstand


Minimum upstand at ridge 40mm

Gerard Roof Tile

Tile batten 50x40mm

Roofing Underlay (Under Battens)

Rafter

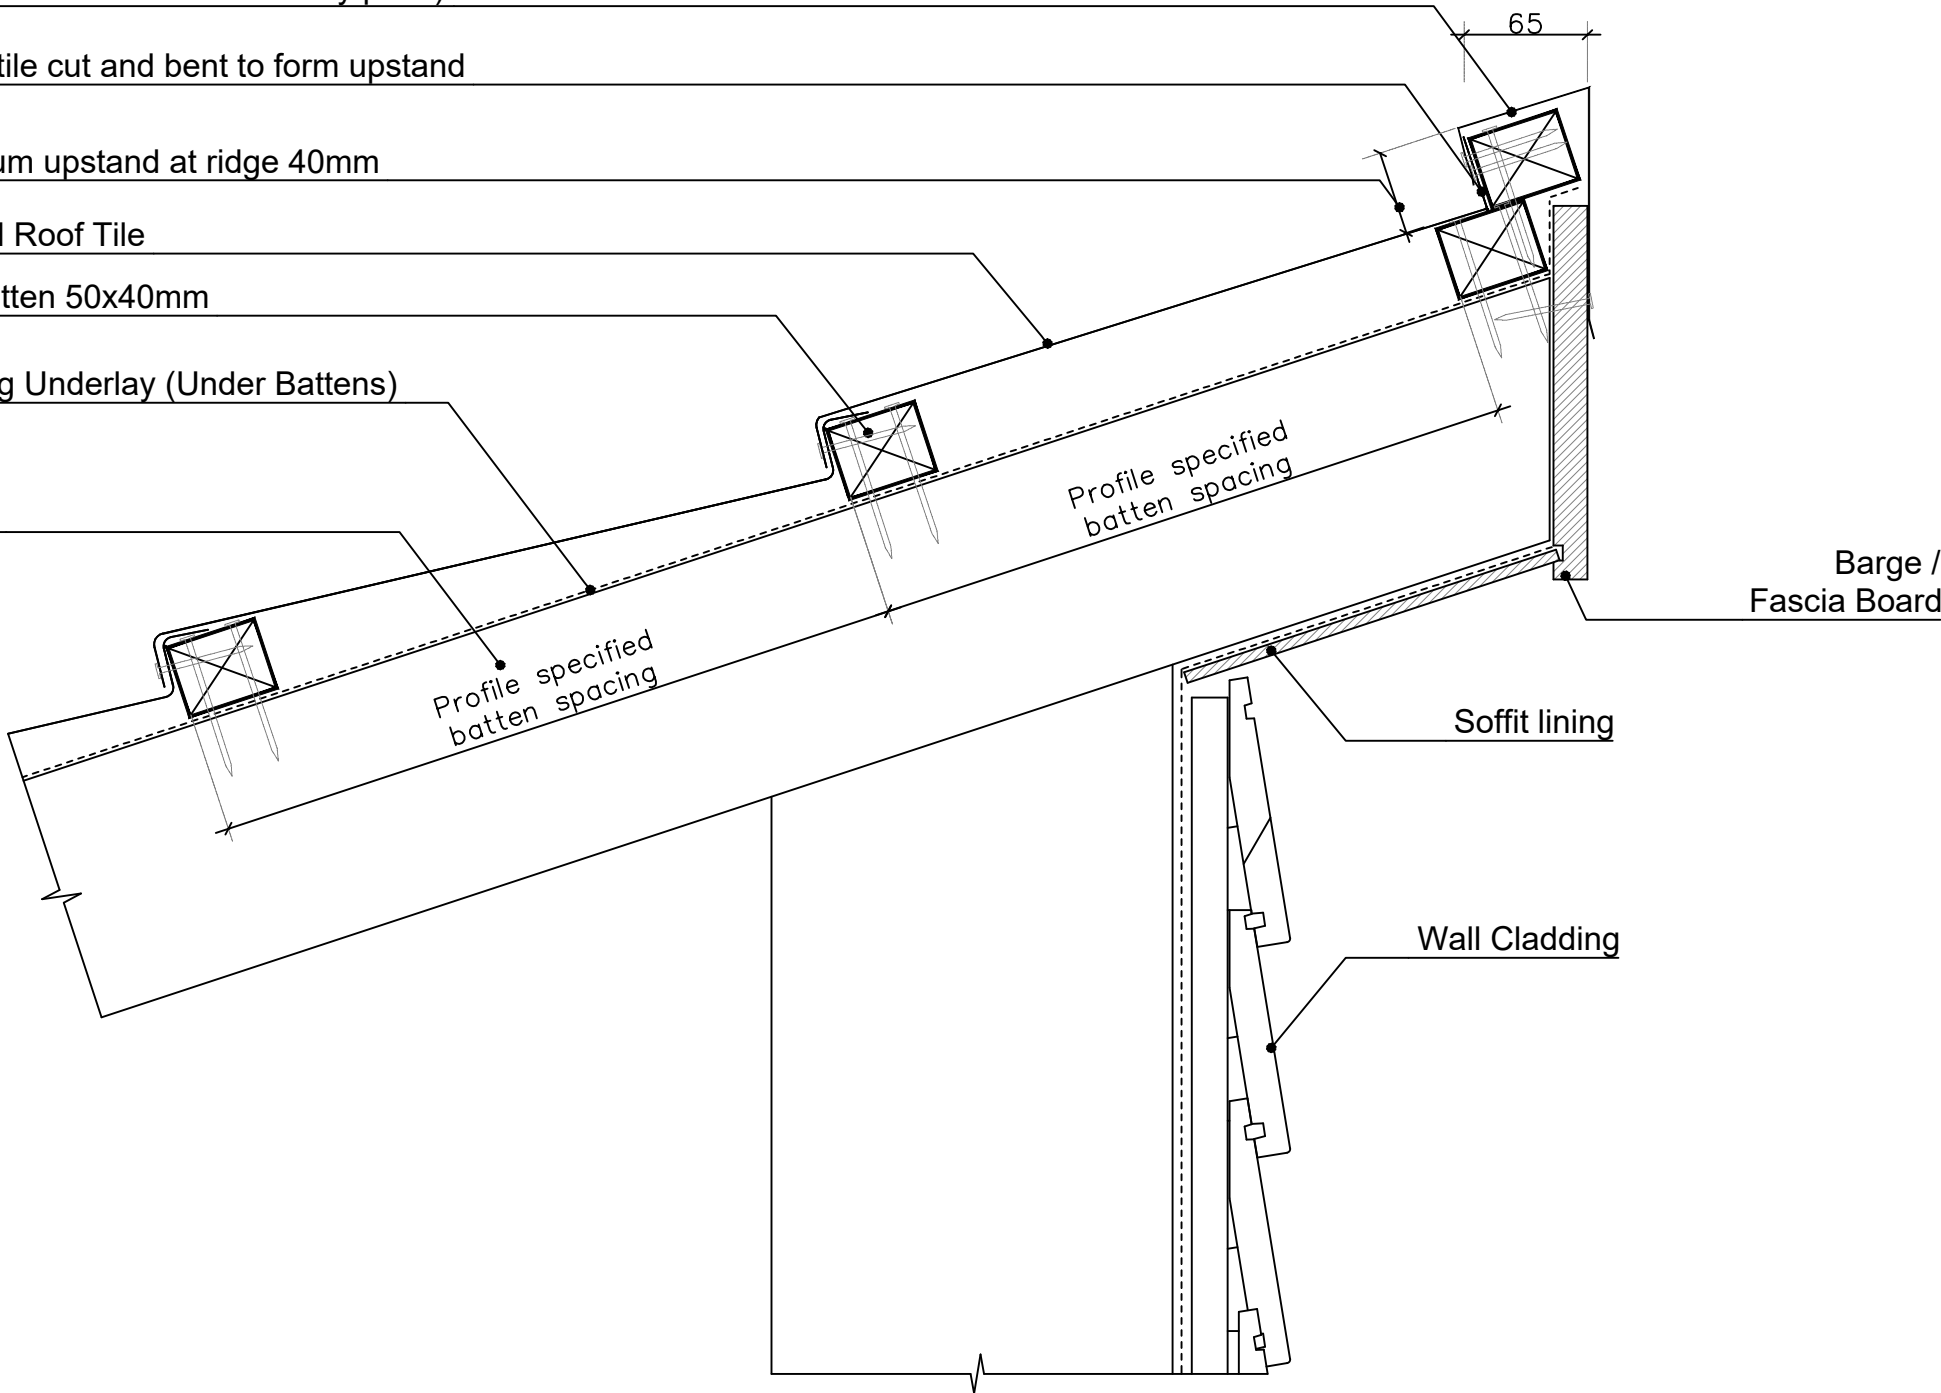

© 2020 Terms Of Use Disclaimer: This information is intended solely as a guide for the use of Gerard Roofs products. Before using you should ensure that the product is suitable for use in the specific application. Nothing in this information constitutes a statement of fitness for particular purpose and appropriate expert advice is to always be obtained. Gerard Roofs makes no warranty regarding the use of this information with non - Gerard Roofs products. This drawing is the property of Gerard Roofs. It cannot be copied in any form and must be returned to Gerard Roofs upon request. All Details are to be used for indicative purposes only. All dimenions in millimeters.



STANDARD GERARD ROOF TILES
MONO RIDGE BOX BARGE DETAIL
ON BATTENS

APPLICABLE TO THE FOLLOWING MODELS OF GERARD TILES:
CLASSIC
SHAKE
BOND
MILANO
ROCKPORT
ALPINE
TUDOR
ANTICA

Date:	July 2025	NZ: gerardroofs.co.nz
Version:	01	customerservice@gerardroofs.co.nz
Scale:	N.T.S.	AUS: gerardroofs.com.au
		info@gerardroofs.com.au
Code:	SFGAB_306A_TD_R01_01_2025	