

Gerard Roof Tile

Roofing Underlay (Under battens)

Tile Battens 50x40mm

Rafter

Roofing Underlay
(pressed over battens
and fascia at eaves)


The fascia must not
project above the rafter
more than the height of
batten being used

Min. overhang at
closest point of the
tile 40mm

Selected Gutter

Soffit support

Soffit panel

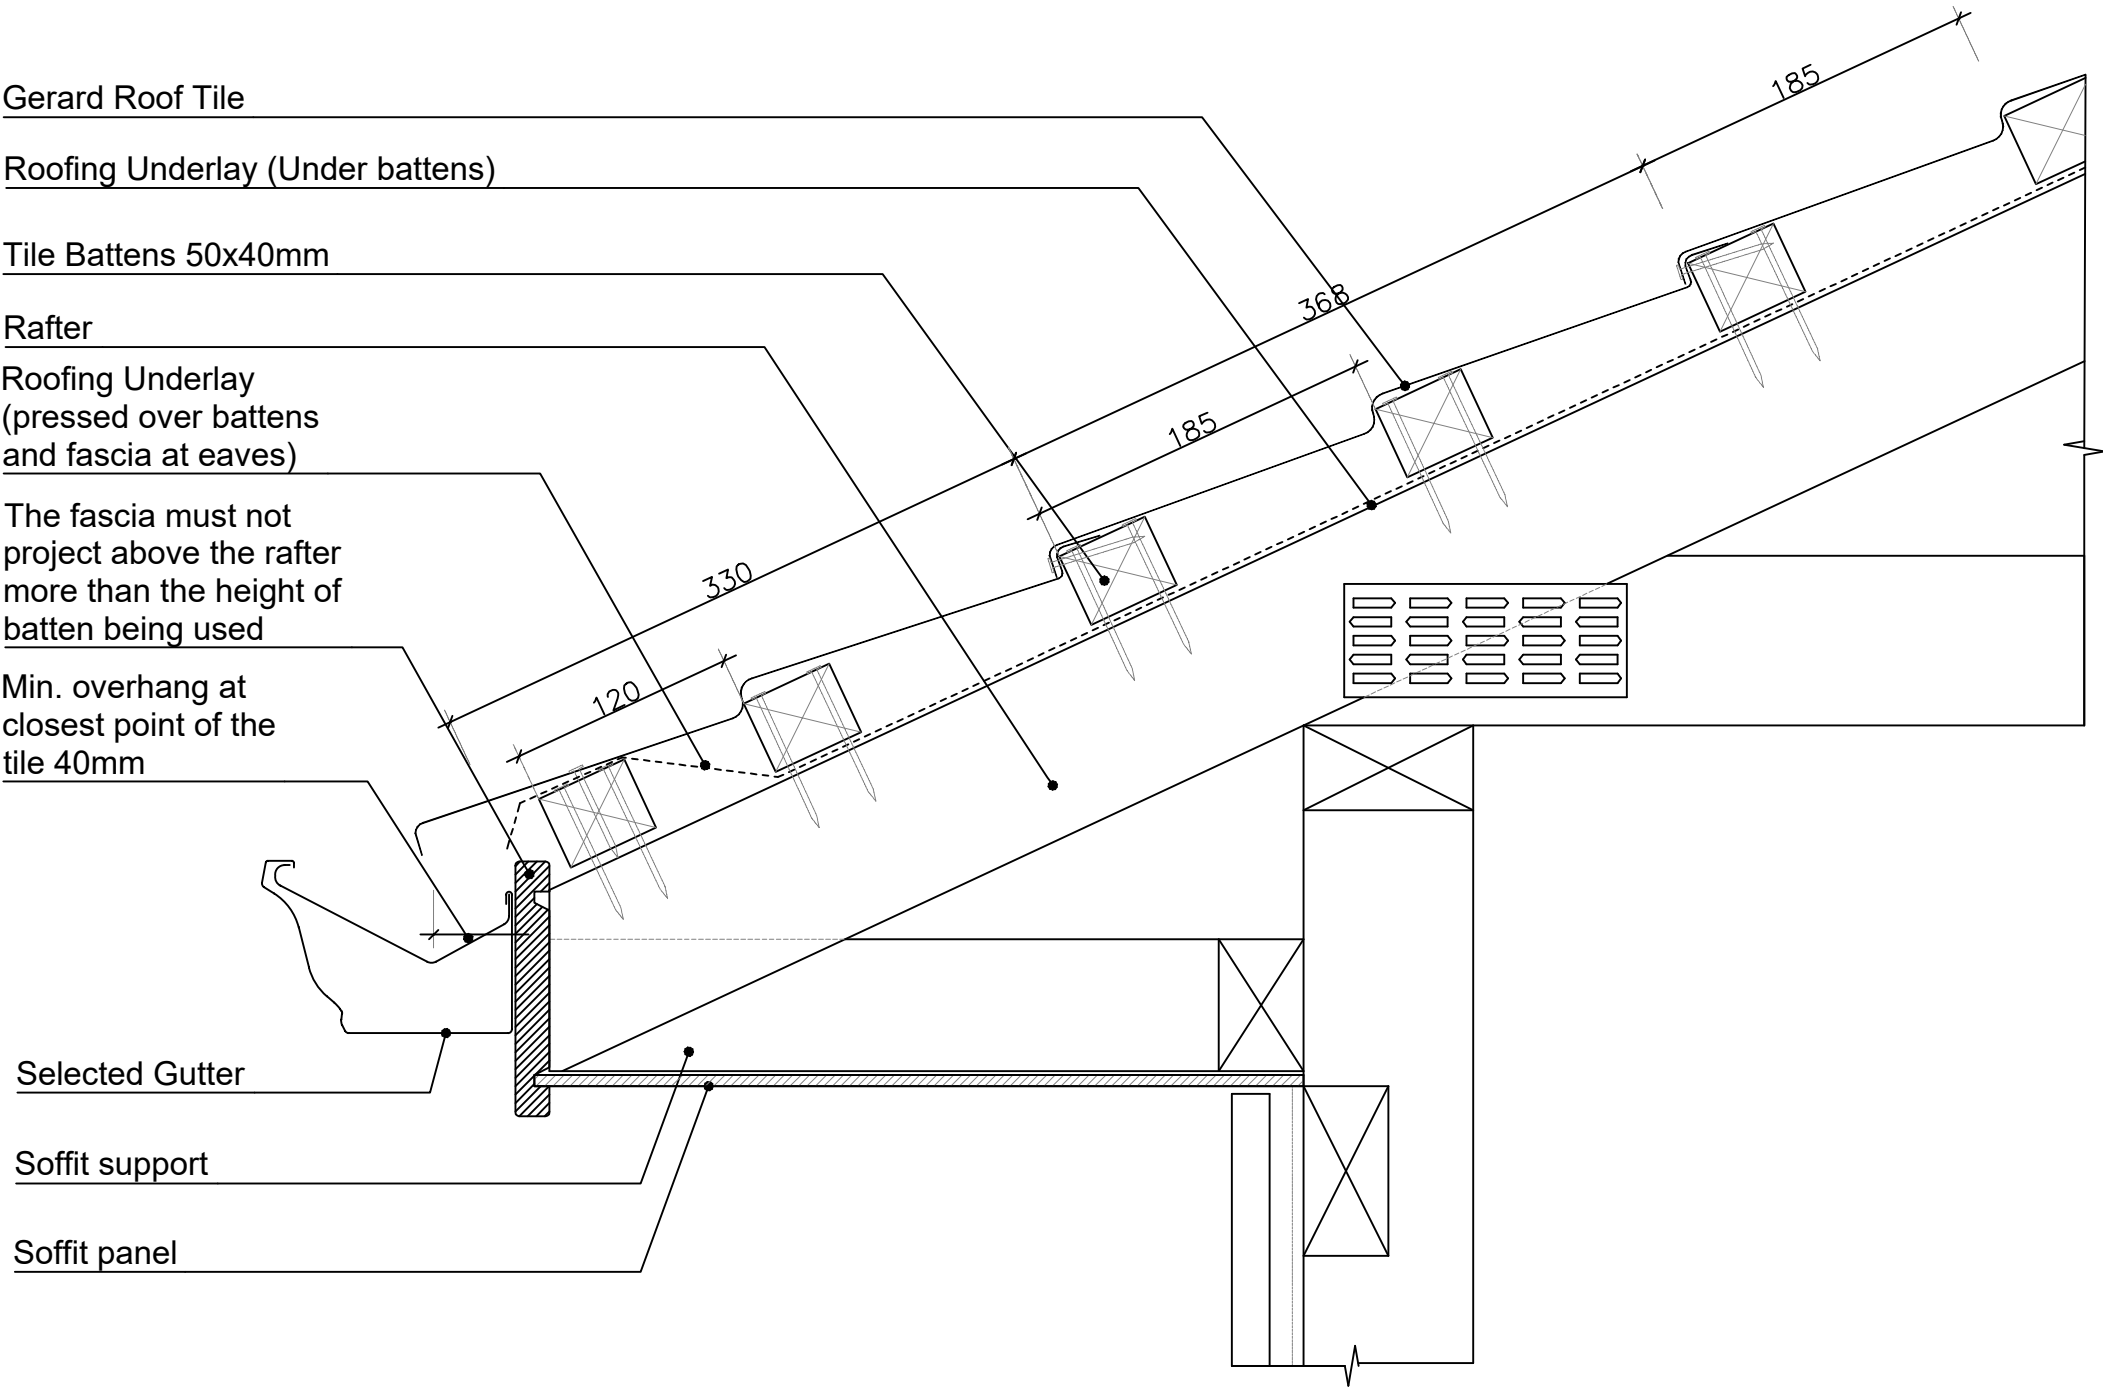

© 2020 Terms Of Use Disclaimer: This information is intended solely as a guide for the use of Gerard Roofs products. Before using you should ensure that the product is suitable for use in the specific application. Nothing in this information constitutes a statement of fitness for particular purpose and appropriate expert advice is to always be obtained. Gerard Roofs makes no warranty regarding the use of this information with non - Gerard Roofs products. This drawing is the property of Gerard Roofs. It cannot be copied in any form and must be returned to Gerard Roofs upon request. All Details are to be used for indicative purposes only. All dimensions in millimeters.



STANDARD GERARD ROOF TILES

STANDARD EAVES DETAIL (WITH MIDDLE SUPPORT BATTEN) ON BATTENS

APPLICABLE TO THE FOLLOWING MODELS OF GERARD TILES:
SENATOR
ASPEN

Date:	July 2025	NZ: gerardroofs.co.nz
Version:	01	customerservice@gerardroofs.co.nz
Scale:	N.T.S.	AUS: gerardroofs.com.au
		info@gerardroofs.com.au
Code:	SFGAB_302A_TD_R01_02_2025	