

CF Shake

Tile Batten 50x40mm

Roofing Underlay1


150x25mm Valley Board  
(Valley boards cut  
between trusses fixed  
flush with the top)

Rafter

Note: Minimum 50mm between the edge of the  
tile to the centre point of the valley

116 Valley Wide Flashing

Roofing Underlay 2  
(Under Valley Tray)

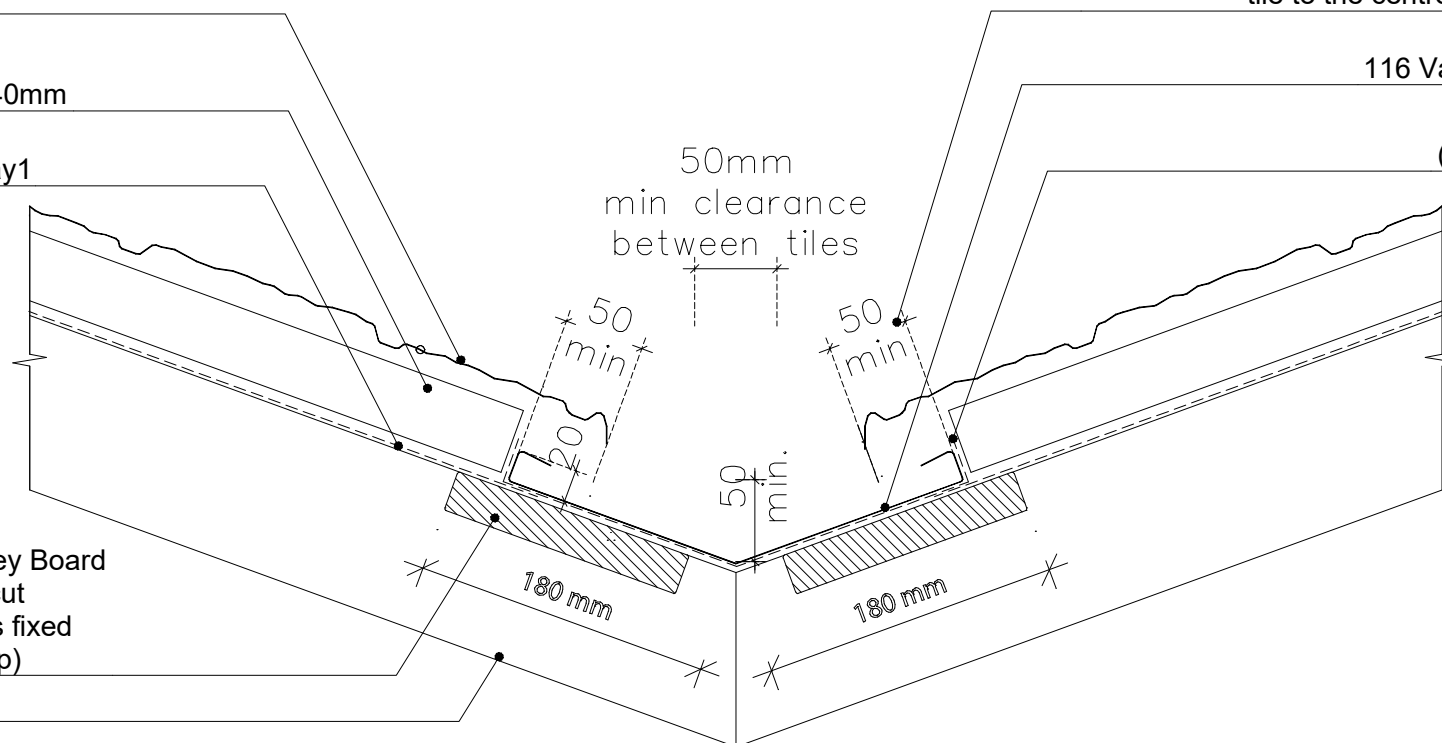

## CF SHAKE VALLEY DETAIL (116 VALLEY WIDE) ON BATTENS (50X40MM)

© 2020 Terms Of Use Disclaimer: This information is intended solely as a guide for the use of Gerard Roofs products. Before using you should ensure that the product is suitable for use in the specific application. Nothing in this information constitutes a statement of fitness for particular purpose and appropriate expert advice is to always be obtained. Gerard Roofs makes no warranty regarding the use of this information with non - Gerard Roofs products. This drawing is the property of Gerard Roofs. It cannot be copied in any form and must be returned to Gerard Roofs upon request. All Details are to be used for indicative purposes only.  
All dimensions in millimeters.

Date: June 2025  
Version: 01  
Scale: N.T.S.

NZ: [gerardroofs.co.nz](mailto:customerservice@gerardroofs.co.nz)  
customerservice@gerardroofs.co.nz  
AUS: [gerardroofs.com.au](mailto:info@gerardroofs.com.au)  
info@gerardroofs.com.au

Code: CFSKB\_307E\_TD\_R01\_07\_2025