

Roofing Underlay

Rafter

15mm thk Structural
Grade Plywood

CF Slate

CF Eaves Flashing


Min. overhang at
closest point of the
tile 40mm

Selected Gutter

Selected Fascia board
(Fascia board height
not to exceed batten height)

Support Nog

Soffit lining

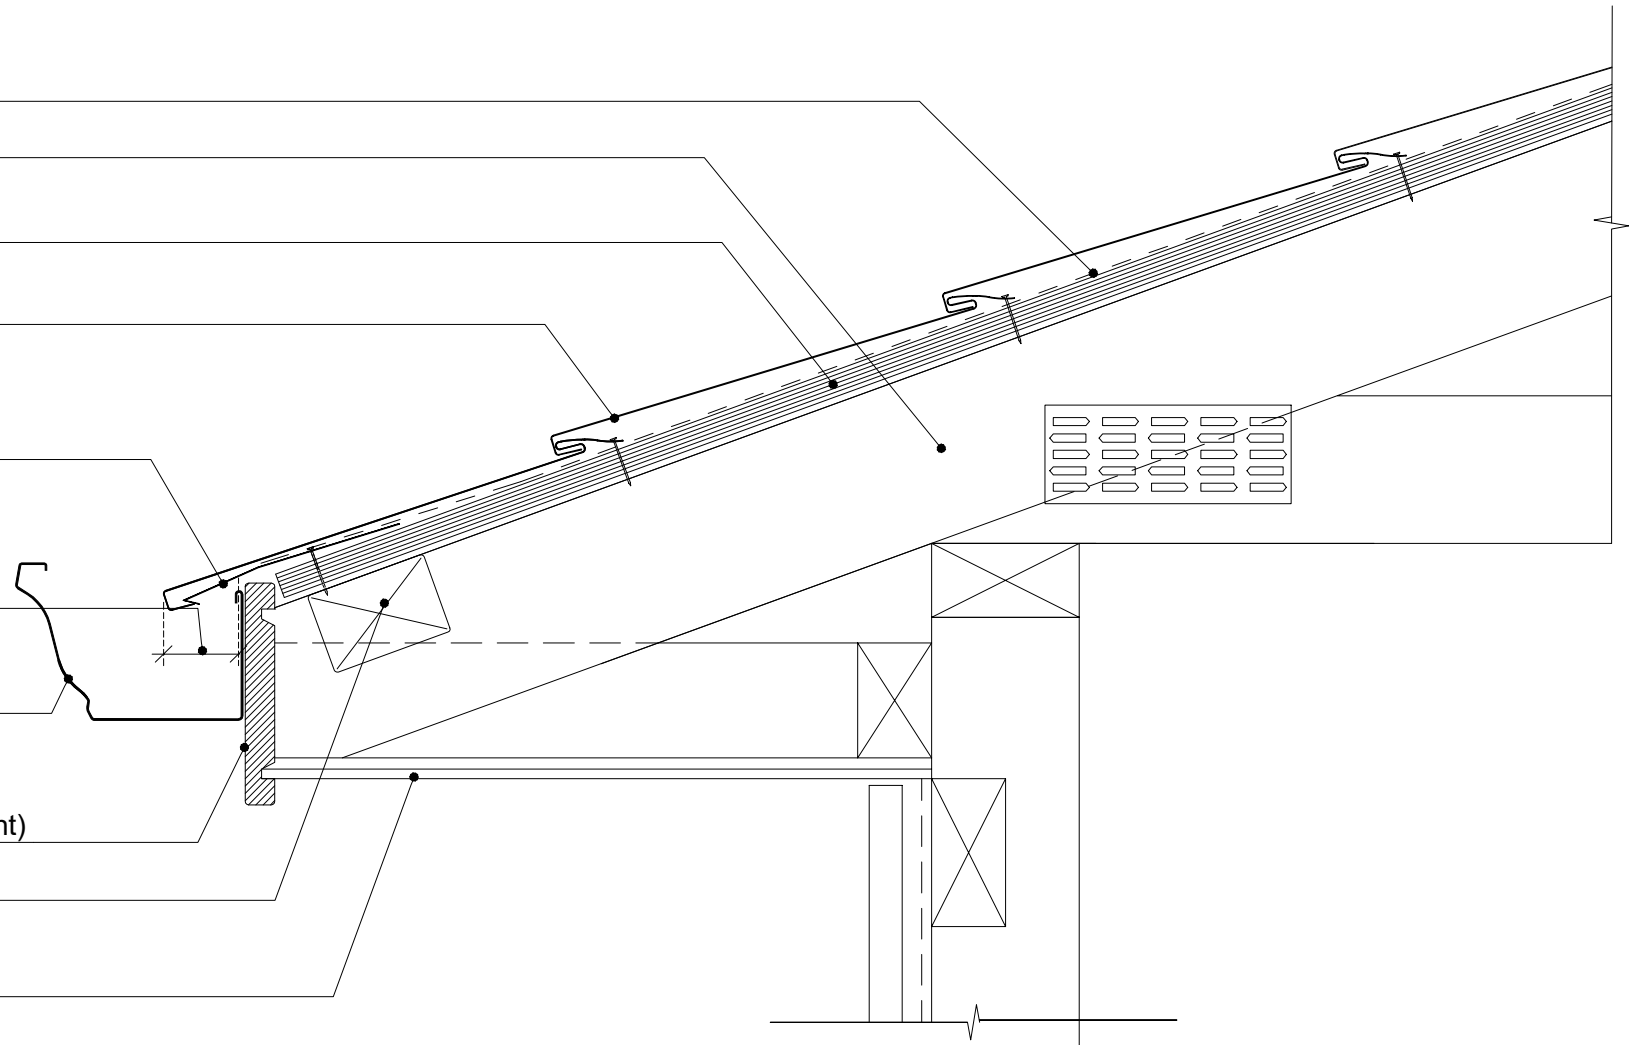

CF SLATE EAVES DETAIL ON PLYWOOD

© 2020 Terms Of Use Disclaimer: This information is intended solely as a guide for the use of Gerard Roofs products. Before using you should ensure that the product is suitable for use in the specific application. Nothing in this information constitutes a statement of fitness for particular purpose and appropriate expert advice is to always be obtained. Gerard Roofs makes no warranty regarding the use of this information with non - Gerard Roofs products. This drawing is the property of Gerard Roofs. It cannot be copied in any form and must be returned to Gerard Roofs upon request. All Details are to be used for indicative purposes only.
All dimensions in millimeters.

Date: January 2025

Version: 02

Scale: N.T.S.

Code:

NZ: gerardroofs.co.nz
customerservice@gerardroofs.co.nz

AUS: gerardroofs.com.au
info@gerardroofs.com.au

CFSLP_302_TD_R01_01_2025