

142 Angle Trim  
(Min. cover of tile 35mm at any point)

Ridge tile cut and bent to form upstand

Minimum upstand at ridge 40mm


Gerard Roof Tile

Tile batten 50x40mm

Roofing Underlay (Under Battens)

Tile batten 50x40mm  
middle support

Rafter

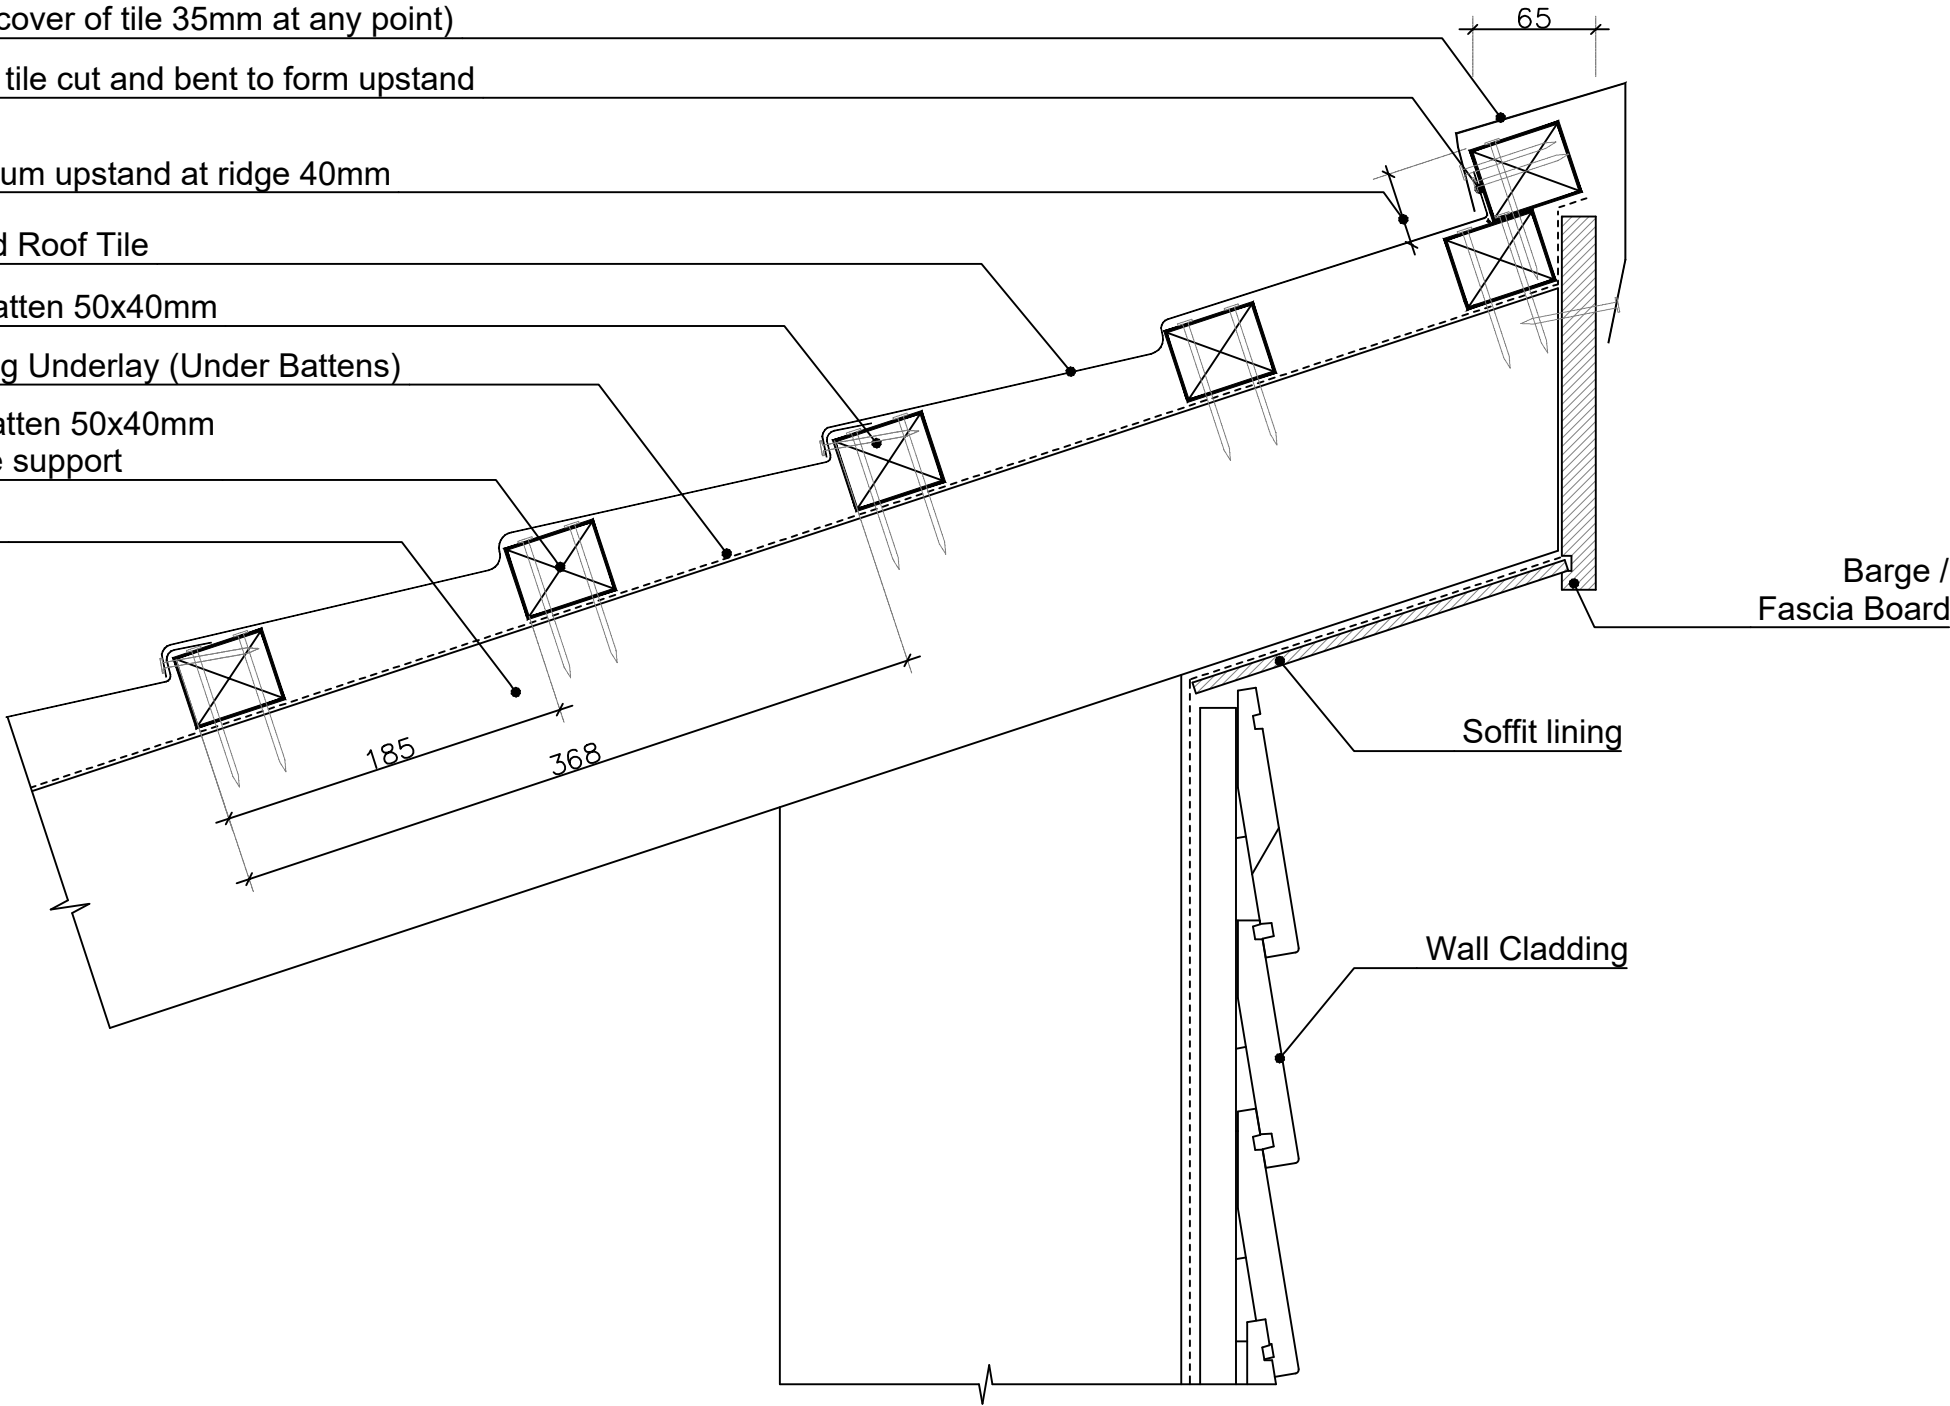

© 2020 Terms Of Use Disclaimer: This information is intended solely as a guide for the use of Gerard Roofs products. Before using you should ensure that the product is suitable for use in the specific application. Nothing in this information constitutes a statement of fitness for particular purpose and appropriate expert advice is to always be obtained. Gerard Roofs makes no warranty regarding the use of this information with non - Gerard Roofs products. This drawing is the property of Gerard Roofs. It cannot be copied in any form and must be returned to Gerard Roofs upon request. All Details are to be used for indicative purposes only. All dimensions in millimeters.



STANDARD GERARD ROOF TILES  
MONO RIDGE ANGLE TRIM DETAIL  
(WITH MIDDLE SUPPORT BATTEN)  
ON BATTENS

APPLICABLE TO THE FOLLOWING MODELS OF GERARD TILES:  
SENATOR  
ASPEN

Date:	July 2025	NZ: <a href="mailto:gerardroofs.co.nz">gerardroofs.co.nz</a>
Version:	01	<a href="mailto:customerservice@gerardroofs.co.nz">customerservice@gerardroofs.co.nz</a>
Scale:	N.T.S.	AUS: <a href="mailto:gerardroofs.com.au">gerardroofs.com.au</a>
		<a href="mailto:info@gerardroofs.com.au">info@gerardroofs.com.au</a>
Code:	SFGAB_306C_TD_R01_06_2025	